

RESOLUTION NO. 5377

**A RESOLUTION OF THE CITY COUNCIL OF THE CITY OF REDLANDS,
COUNTY OF SAN BERNARDINO, CALIFORNIA,
INSTITUTING PROCEEDINGS, APPOINTING AN ASSESSMENT ENGINEER,
AND ORDERING THE PREPARATION OF AN ENGINEER'S REPORT
IN THE MATTER OF
STREET LIGHTING DISTRICT NO. 1**

WHEREAS, it has been determined by the City Council of the City of Redlands, County of San Bernardino, California, that the public interest, convenience and necessity requires the installation, operation and maintenance of a street lighting system and other facilities as set forth in Section 22525 of the Streets and Highways Code, State of California;

WHEREAS, the City Council has heretofore appointed the Public Works Director of the City of Redlands, as the "Assessment Engineer" for Street Lighting District No. 1;

NOW, THEREFORE, the City Council of the City of Redlands does hereby find, determine and resolve as follows:

SECTION 1. That the public interest, convenience and necessity requires the continuation of a street lighting district for the purpose of installing, operating and maintaining the street lighting and associated facilities authorized by Section 22525 of the Streets and Highways Code, State of California.

SECTION 2. That the land to be especially charged for the installation, operation and maintenance of the street lighting facilities shall be the area within the boundaries of Street Lighting District No. 1.

SECTION 3. That no part of the area is included within any other district formed for the same purposes.

SECTION 4. That the proceedings are to be conducted for said Street Lighting District under and in accordance with provisions of Division 15 of the Streets and Highways Code (The Landscaping and Lighting Act of 1972) of the State of California.


SECTION 5. That the Public Works Director of the City of Redlands, 35 Cajon Street, Suite 222, Redlands, California, is hereby appointed Assessment Engineer with all provisions of Division 15 applicable to the Engineer applied to said Assessment Engineer.

SECTION 6. That Ronald C. Mutter, Public Works Director, is hereby designated to sign all paper and documents in connection with the proceedings for the annexation to said Street Lighting District No. 1, acting in the capacity of Assessment Engineer.

SECTION 7. That the cost of maintaining the street lighting facilities along certain public streets in the subject district shall be borne by the property owners within the District, said cost to be assessed and collected in accordance with The Landscaping and Lighting Act of 1972.

SECTION 8. That the Assessment Engineer is hereby ordered to prepare a report in accordance with Article 4, Chapter 1 of said The Landscaping and Lighting Act of 1972.

APPROVED AND ADOPTED this 20th day of May, 1997.

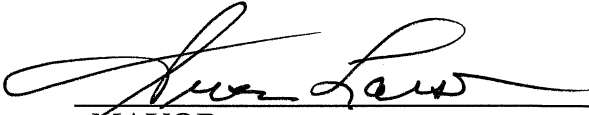
MAYOR

ATTEST:


DEPUTY CITY CLERK

I, Beatrice Sanchez, Deputy City Clerk of the City of Redlands, hereby certify that the foregoing resolution was duly adopted by the City Council at a regular meeting thereof held on the 20th day of May, 1997 by the following vote:

AYES:	Councilmembers Gilbreath, Cunningham, Gil, Banda; Mayor Larson
NOES:	None
ABSENT:	None
ABSTAINED:	None

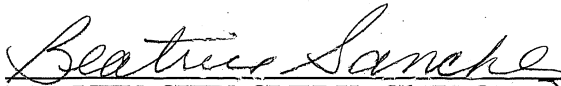

DEPUTY CITY CLERK, CITY OF REDLANDS

EXHIBIT "A"


CITY OF REDLANDS ASSESSMENT DIAGRAM

ANNEXATION NO.10 STREET LIGHT MAINTENANCE DISTRICT NO.1
CITY OF REDLANDS, COUNTY OF SAN BERNARDINO
STATE OF CALIFORNIA




CRA 669
A.P.N. 292-310-28
ANNEXATION S-10A

N
SCALE: 1" = 400'

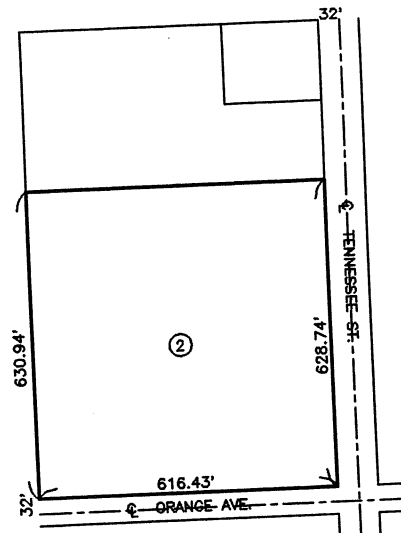


CUP 543
A.P.N. 171-431-02
ANNEXATION S-10B

N
SCALE: 1" = 400'

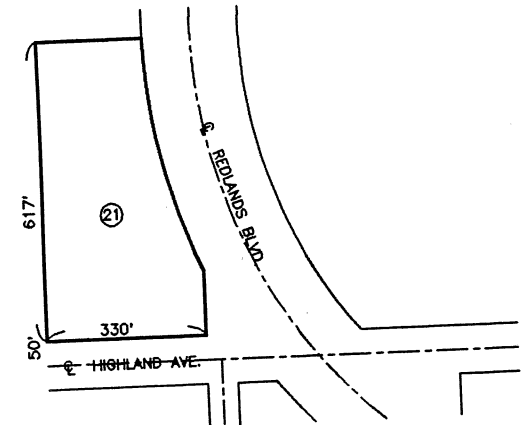

CUP 34-R
A.P.N. 173-251-21
ANNEXATION S-10C

N
SCALE: 1" = 400'

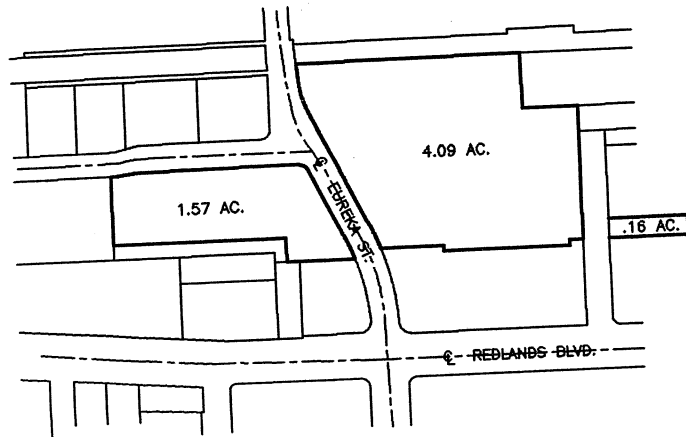

MS 234
A.P.N. 169-281-2,5,8,9,21,40,42
A.P.N. 169-272-20
A.P.N. 169-292-17



CITY OF REDLANDS
ASSESSMENT DIAGRAM
ANNEXATION NO. 10 STREET LIGHT MAINTENANCE DISTRICT NO. 1
CITY OF REDLANDS, COUNTY OF SAN BERNARDINO

DRAWN BY: AJM


CHECKED BY: EP


APPROVED BY:

PUBLIC WORKS DIRECTOR R.C.E 28129 DATE

SHEET _____

OF _____

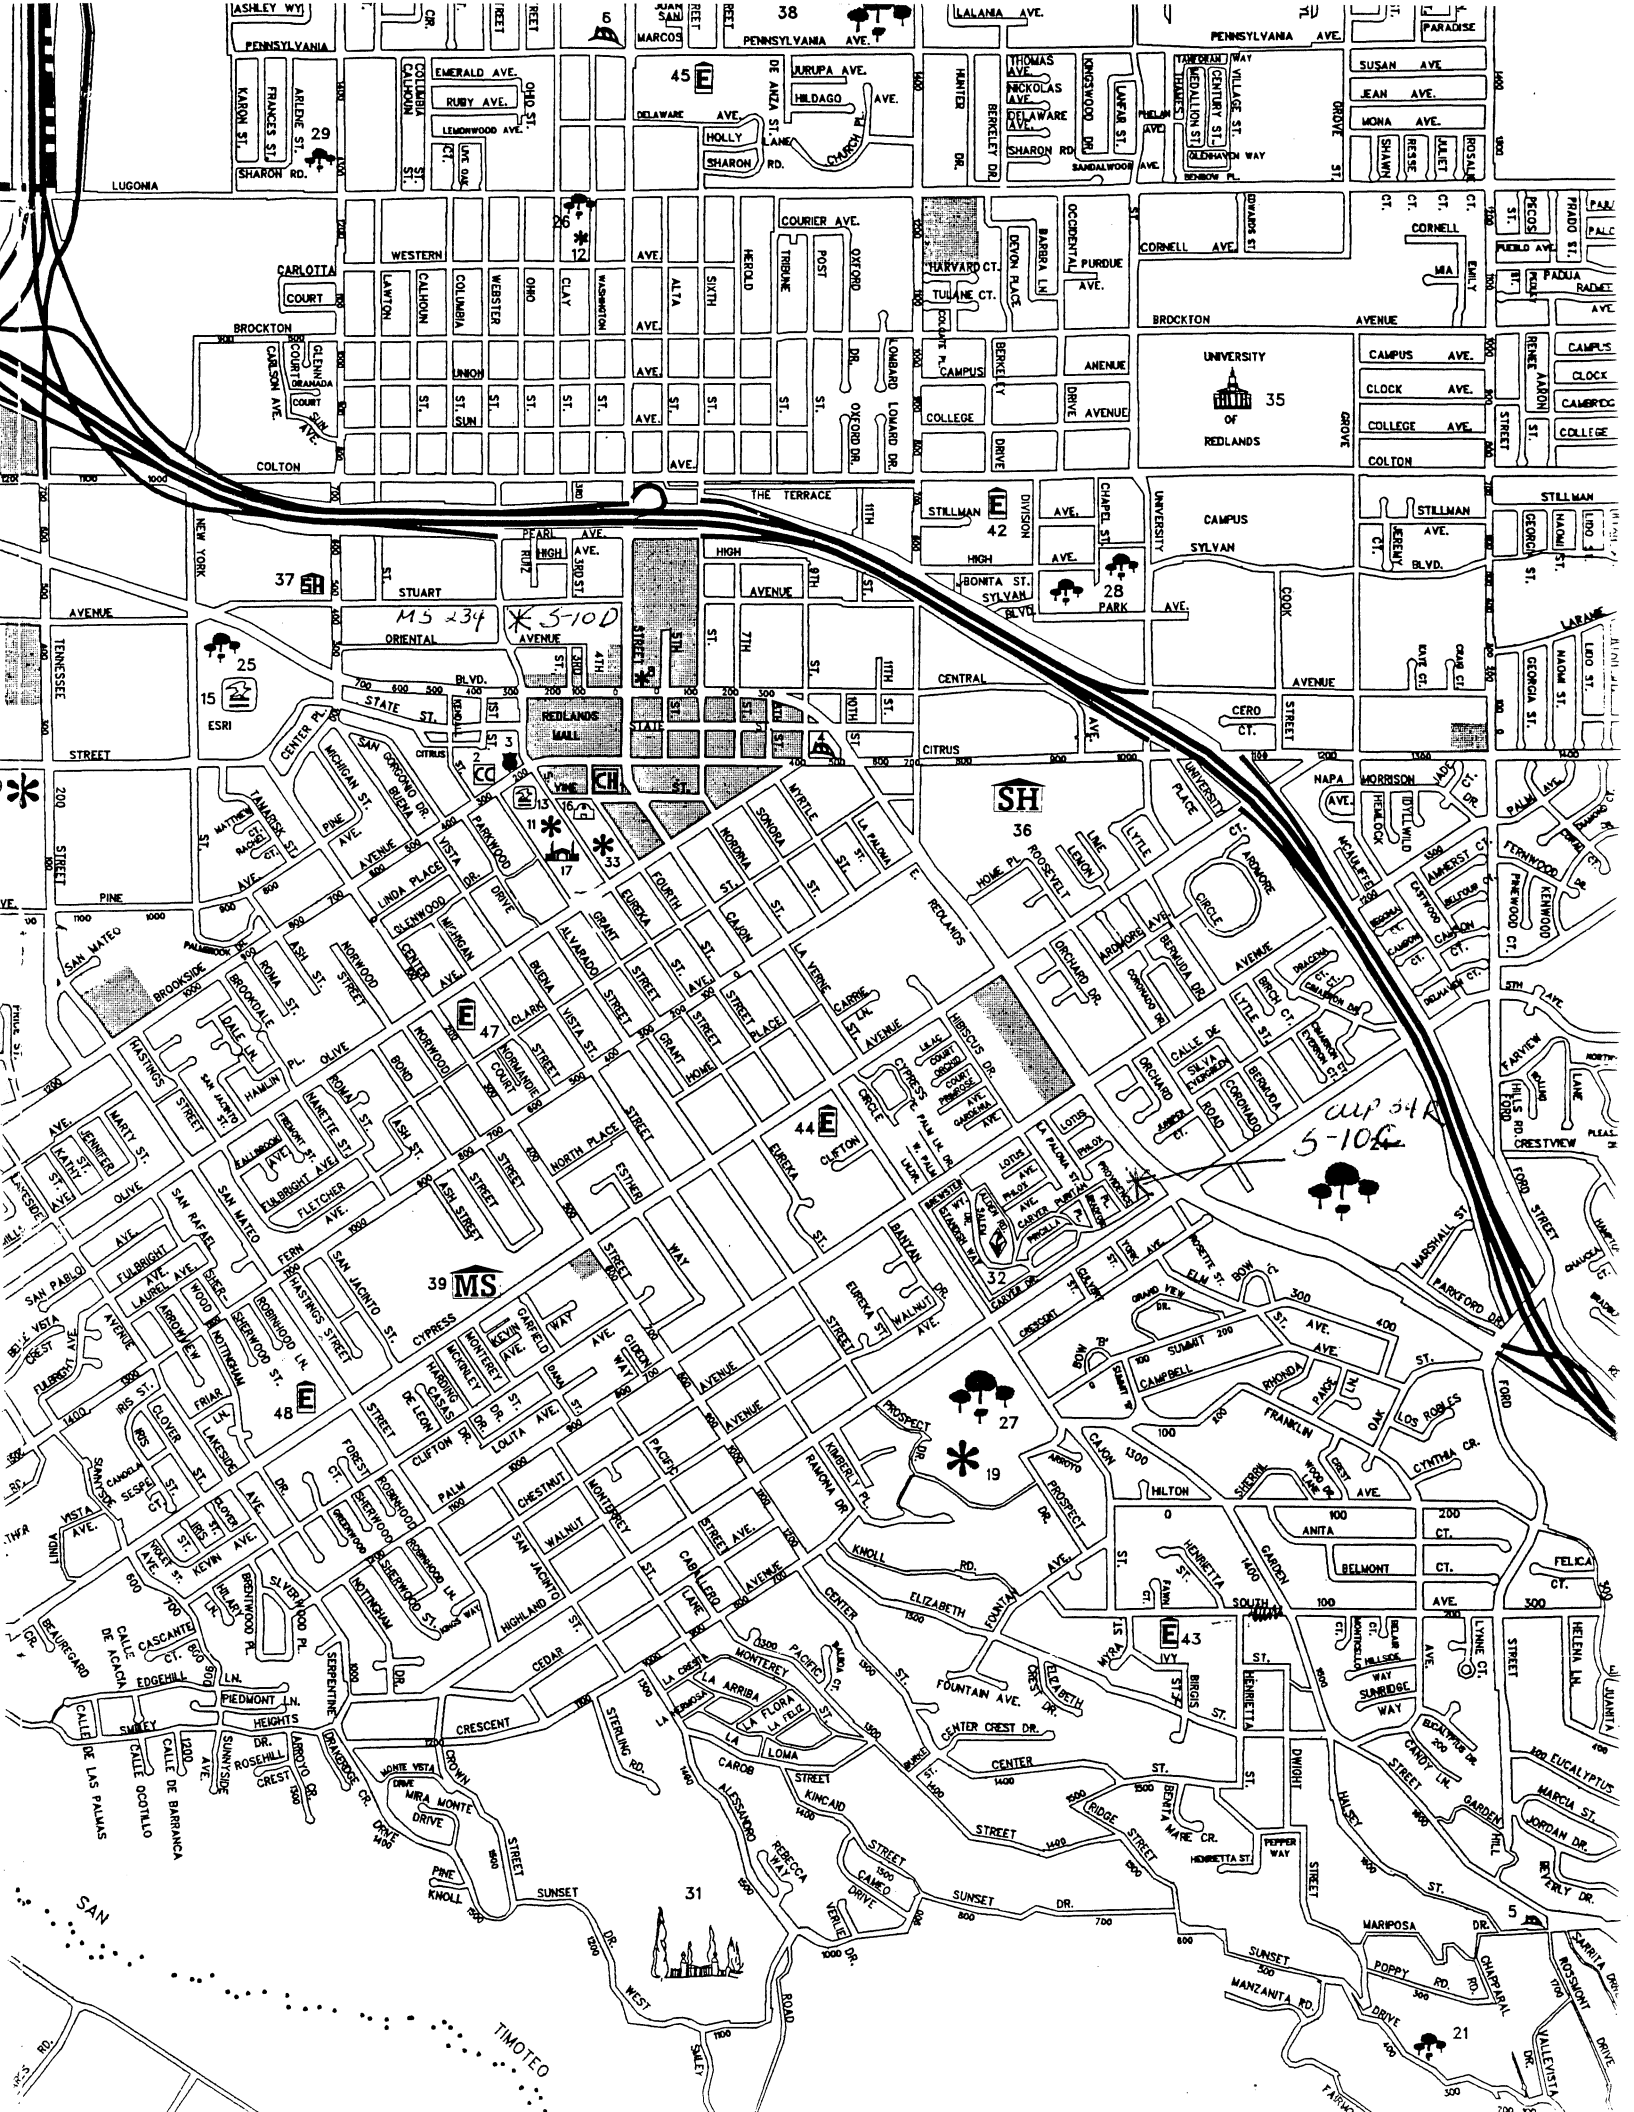

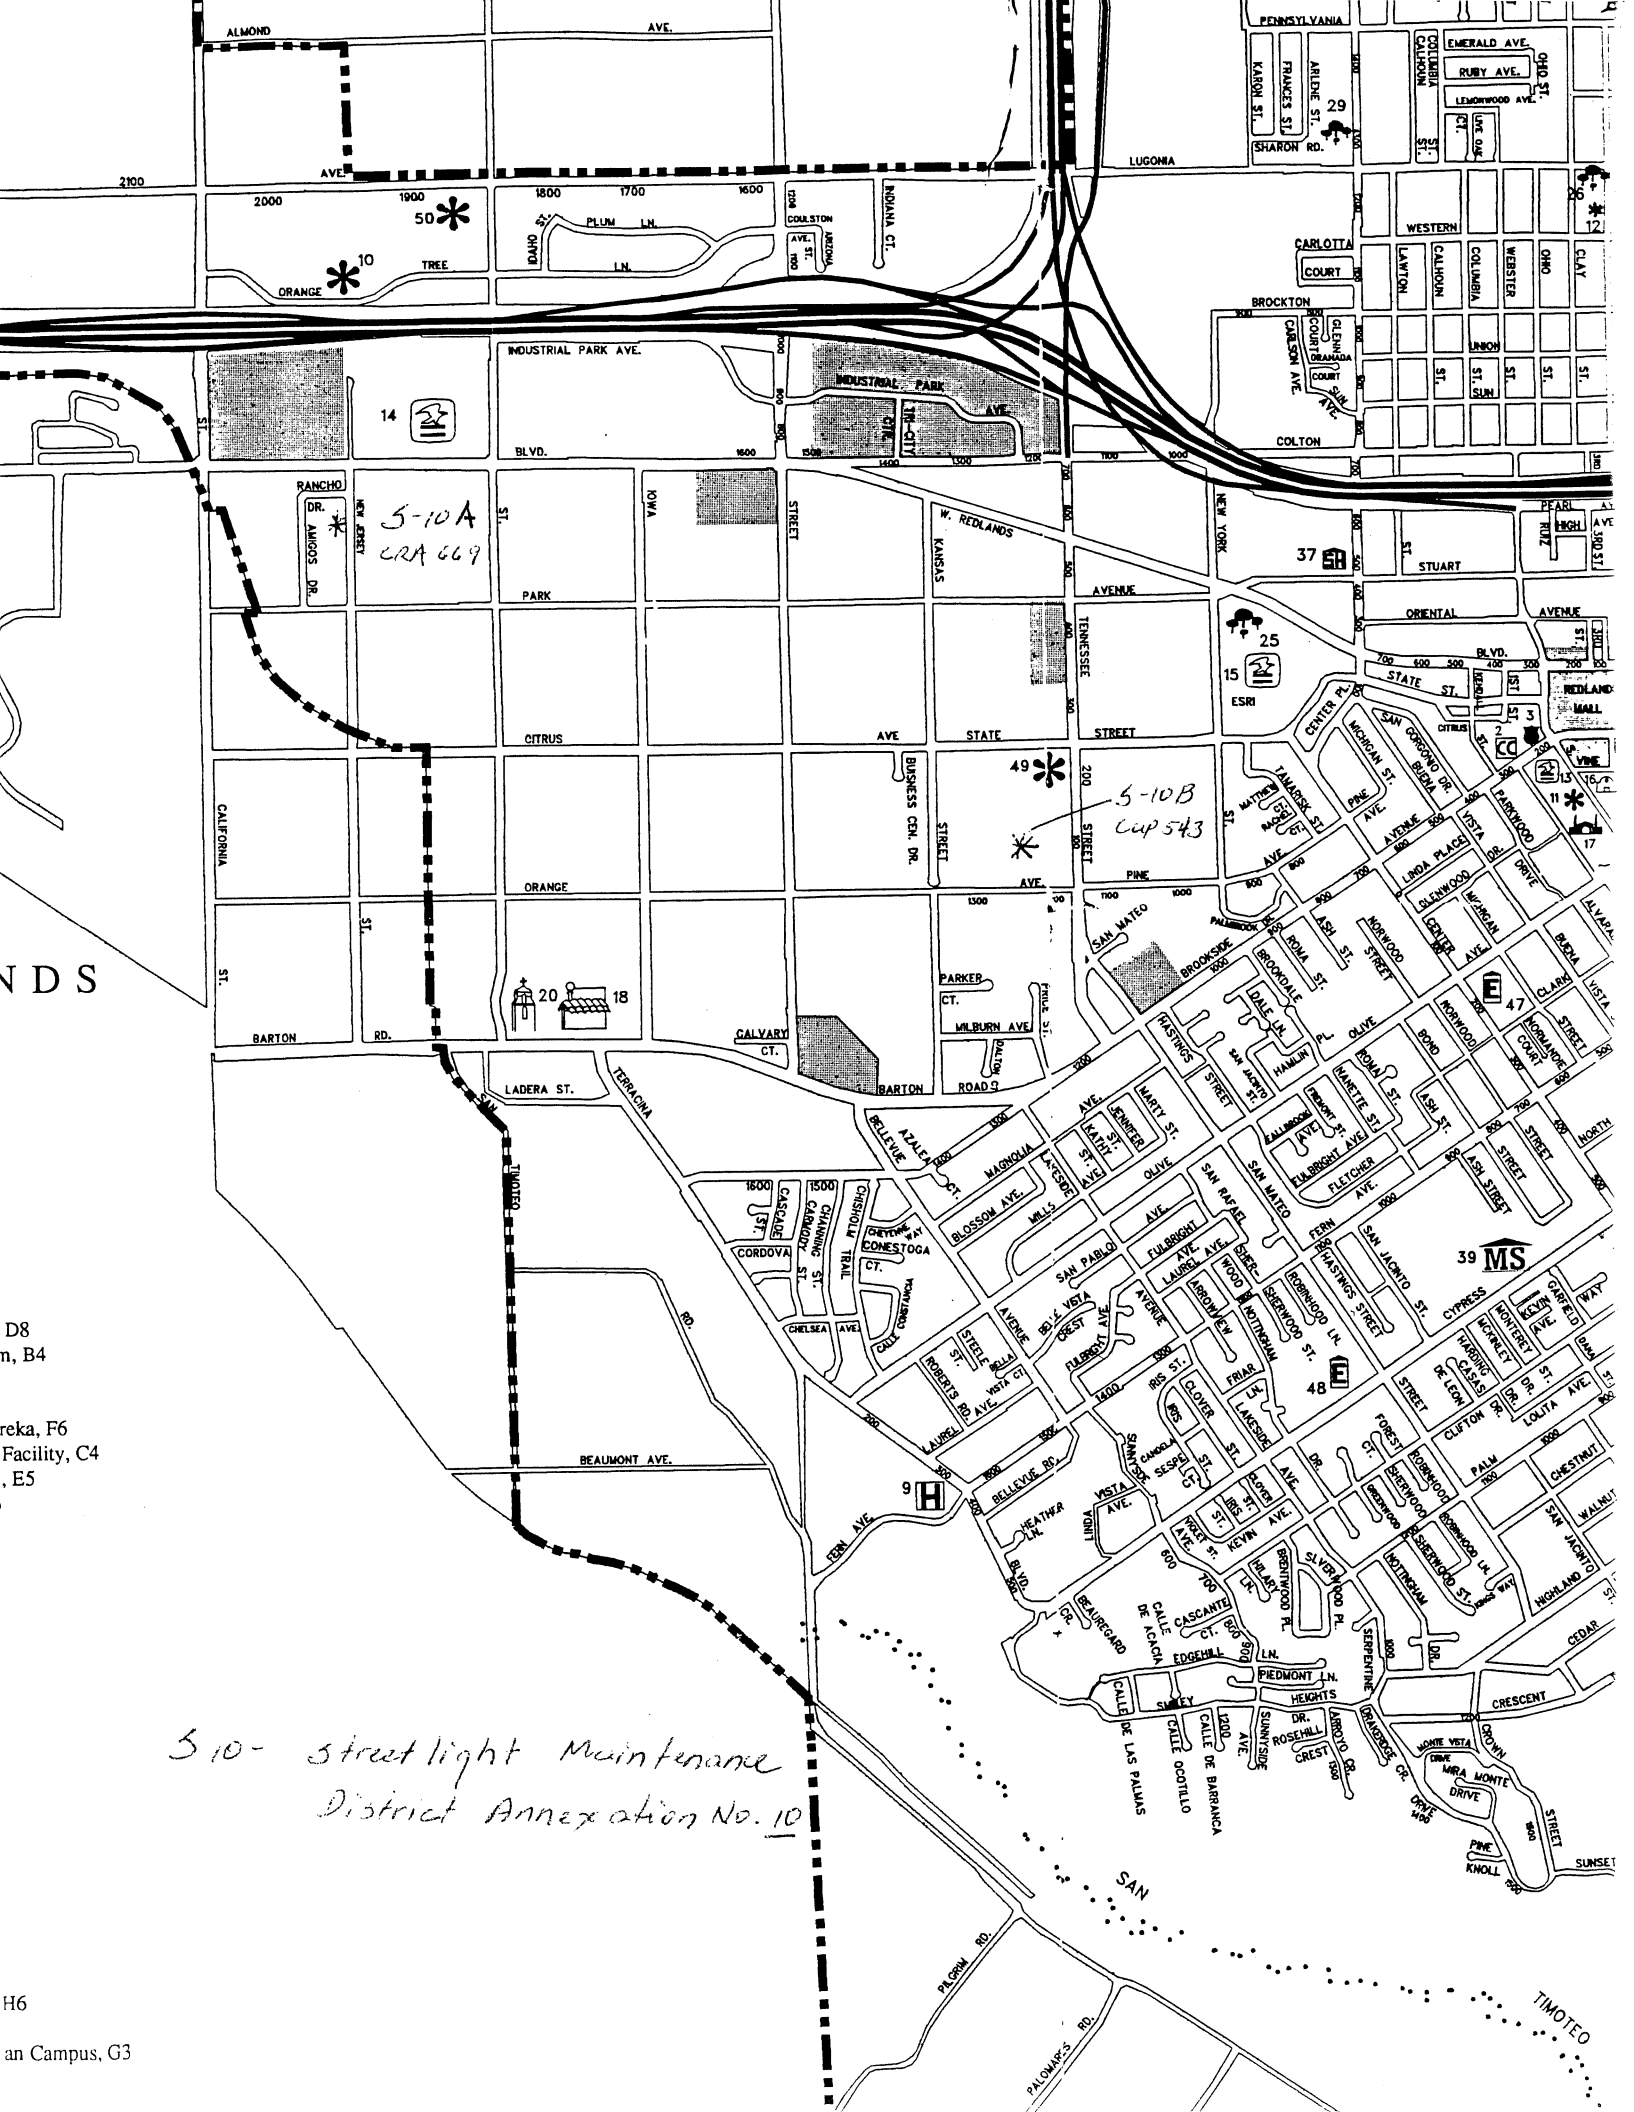

S-10- street light Maintenance
District Annexation No. 10

D8
m, B4

reka, F6
Facility, C4
, E5

H6

an Campus, G3