

RESOLUTION NO. 3330

A RESOLUTION OF INTENTION TO VACATE A PORTION OF A CERTAIN STREET
IN THE CITY OF REDLANDS

THE CITY COUNCIL OF THE CITY OF REDLANDS does resolve as follows:

SECTION ONE: The City Council of the City of Redlands hereby elects to proceed under the provisions of Division 9, Part 3, Chapter 2, of the Street and Highways Code of the State of California, and to vacate a portion of a certain street described herein in the manner provided therein.

SECTION TWO: The City Council does hereby declare its intention to order the vacation of a portion of a certain street described as follows:

That portion of 60 foot wide West Avenue in the City of Redlands, County of San Bernardino, State of California, lying between Terracina Boulevard (formerly Crescent Boulevard) and Gravilla Avenue (vacated) as shown on Map of West Redlands per map recorded in Book 9, page 2 and as shown on Addition to Terracina No. 1 per map recorded in Book 6, page 7, records of said County.

SECTION THREE: The City Council hereby determines that the vacation of a portion of the certain street described herein is required by public interest, convenience, safety and welfare.


SECTION FOUR: A map setting the particulars of the proposed street vacation shall be on file in the office of the Public Works Department and available for inspection by persons interested in or objecting to the proposed vacation.

SECTION FIVE: The City Council hereby fixes the time and date and place of the Public Hearing on the street closing at 7:00 P.M. on the 15th day of March, 1977, in the regular meeting place of the City Council, Redlands, California.

SECTION SIX: Within fifteen days after its passage, this resolution shall be published in the Redlands Daily Facts, a newspaper of general circulation published and circulated in the City of Redlands, California.

ADOPTED, SIGNED AND APPROVED this 1st day of March, 1977.


ATTEST:

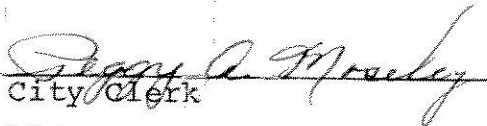
City Clerk


Mayor of the City of Redlands

APPROVED FOR FORM:

s/ Edward F. Taylor
City Attorney

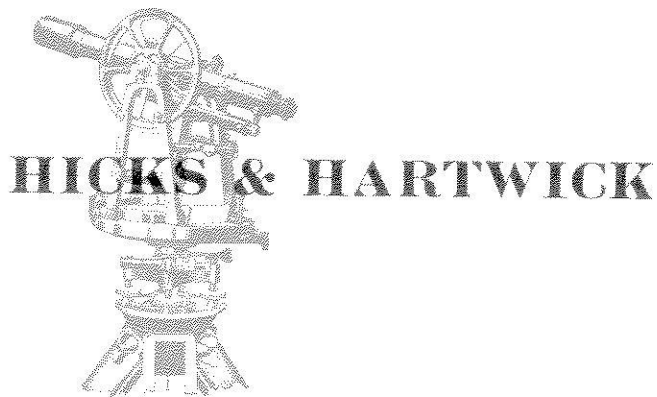

**CIVIL ENGINEERS
LAND SURVEYORS**

37 EAST OLIVE AVENUE

MAILING ADDRESS:


P. O. BOX 1048

REDLANDS, CALIFORNIA 92373


PHONE: (714) 793-2257

LEGAL DESCRIPTION - WEST AVENUE VACATION

That portion of 60 foot wide West Avenue in the City of Redlands, County of San Bernardino, State of California, lying between Terracina Boulevard (formerly Crescent Boulevard) and Gravilla Avenue (vacated) as shown on Map of West Redlands per map recorded in Book 9, page 2 and as shown on Addition to Terracina No. 1 per map recorded in Book 6, page 7, records of said County.

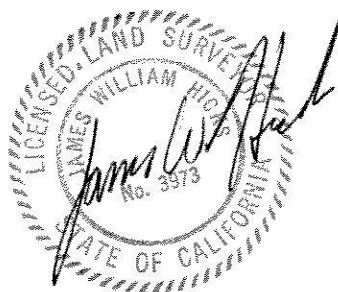

The above signature and seal indicate that this description was prepared by the named engineer or surveyor and said engineer or surveyor takes no responsibility as to the legality of said description. A title insurance company must be consulted to insure the legality of this description.

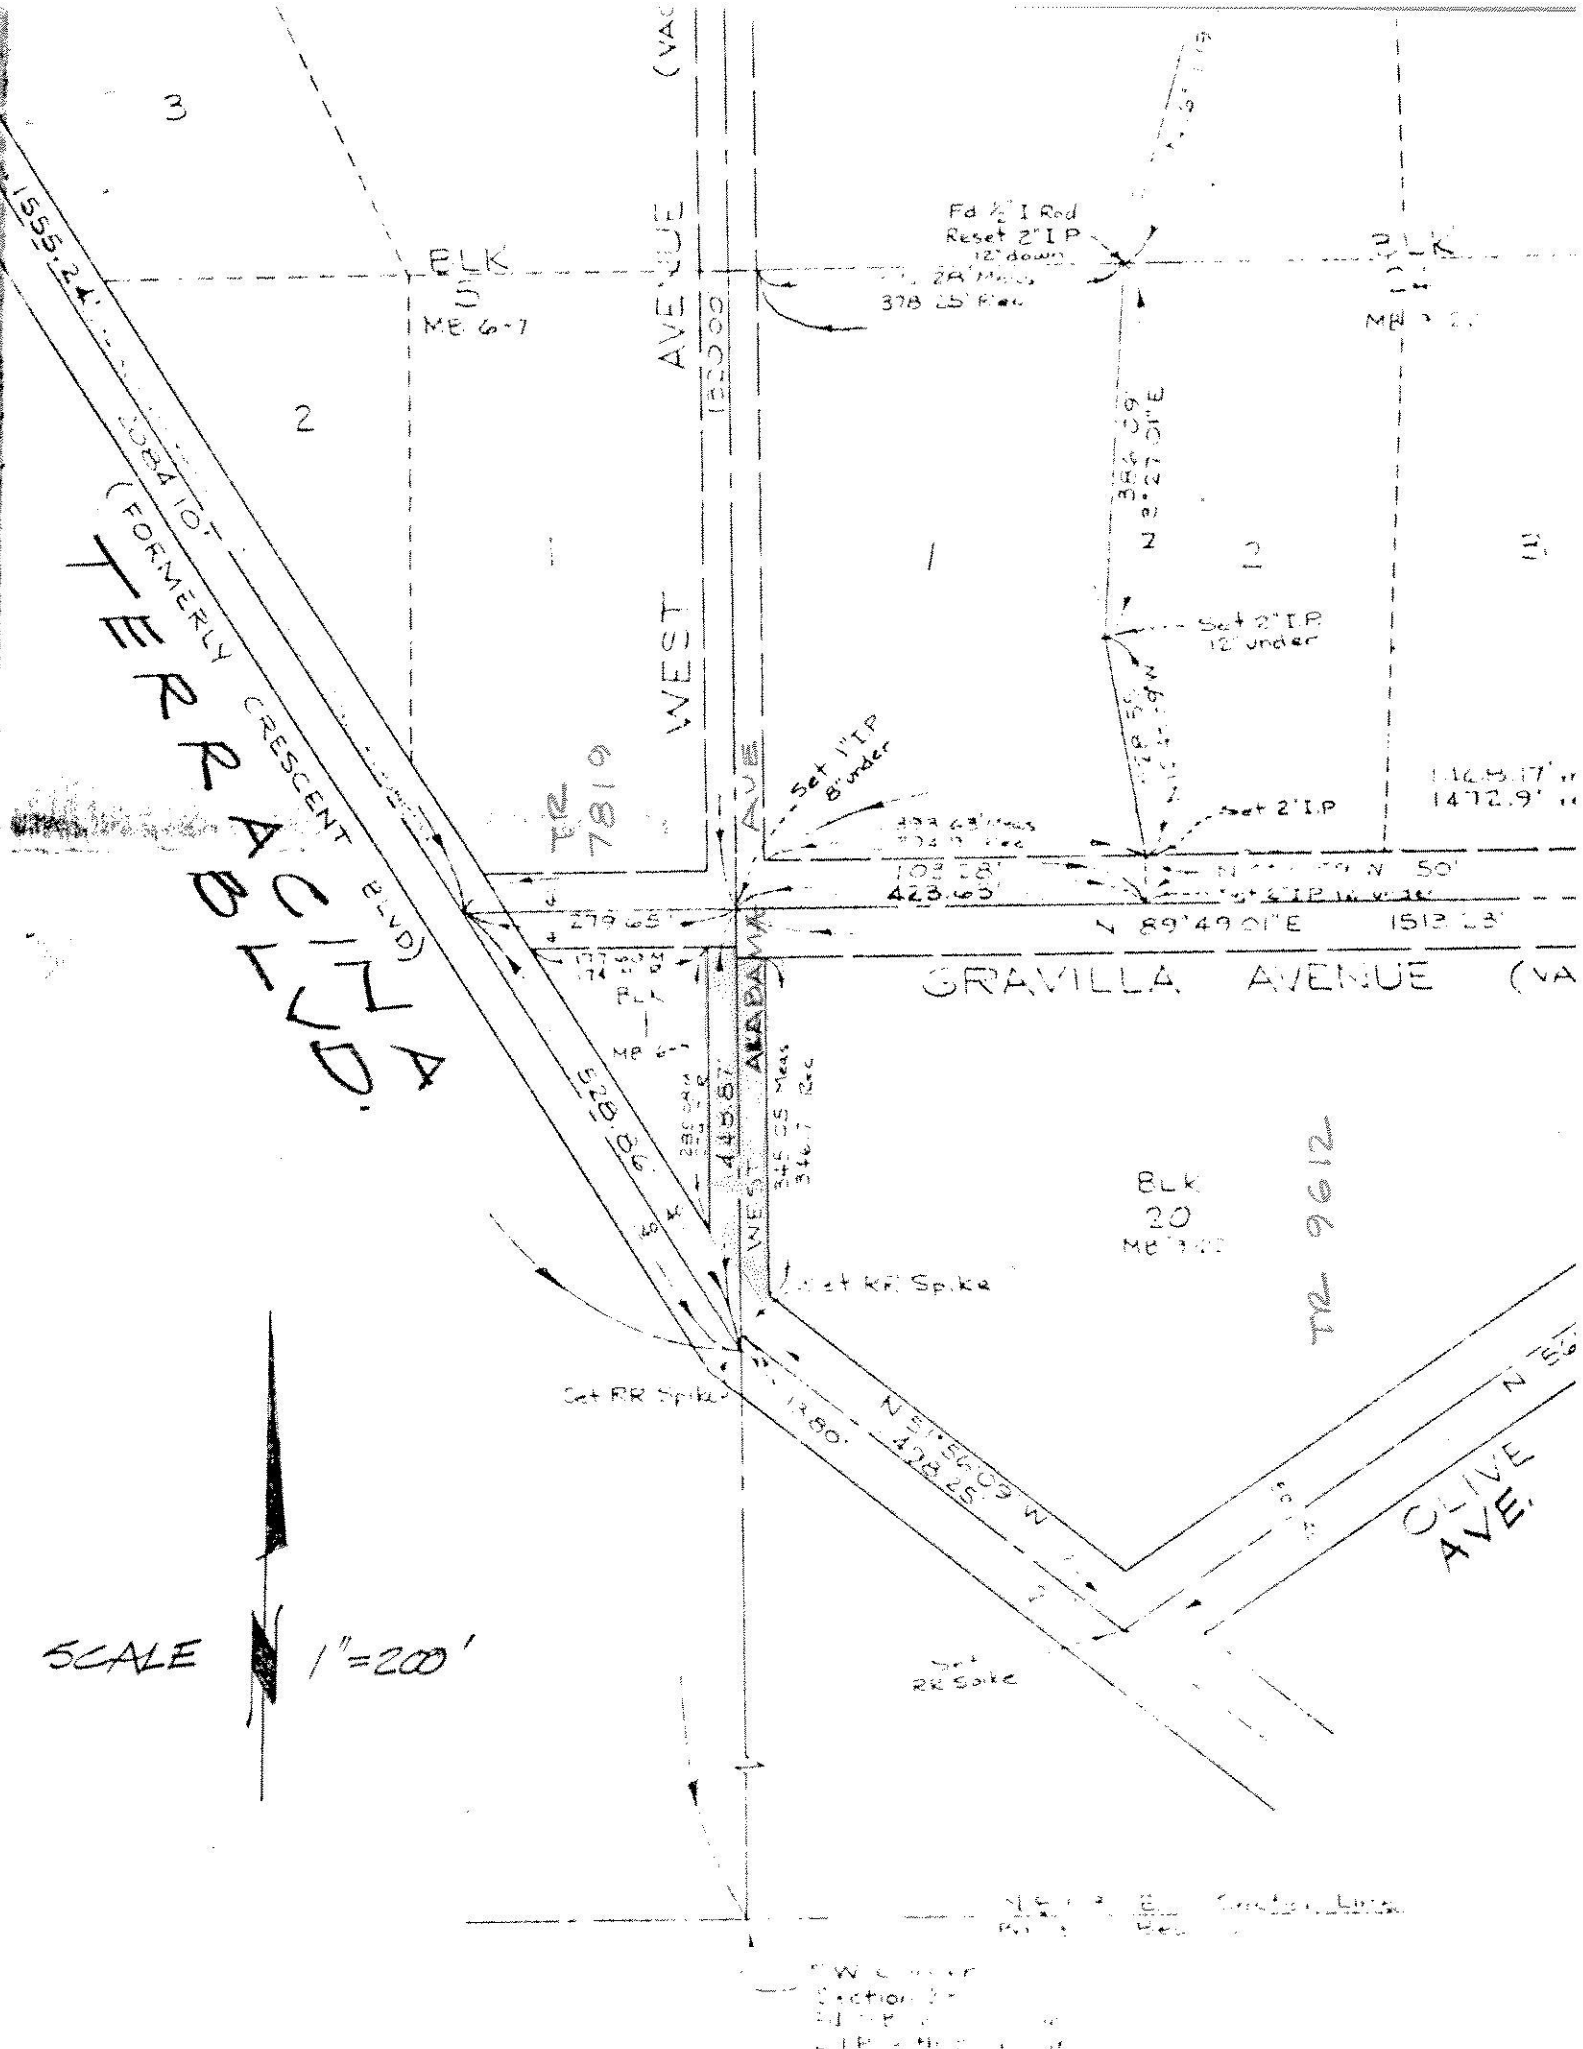

3

2

Fd 1/2 I Rod
Reset 2" I.P.
12" down
2A Meas.
378.25' Rec.

BLK
11
MA 2 27

WEST AVENUE (VAC)
132000

BLK
5
ME 6-7

1555.24'
2084.10'
(FORMERLY CRESCENT BLVD)
TR 9612
AD
17
10
12
13

TR
7819

WEST AVENUE

Set 1" I.P.
8" under

354.09'
N 27° 01' E

Set 2" I.P.
12" under

218.50'
N 12° 19' W

Set 2" I.P.

1128.17' or
1472.9' or

439.43' Meas.
702.12' Rec.
108.18'
423.63'

N 89° 49' 01" E 1513.23'

GRAVILLA AVENUE (VAC)

BLK
20
ME 7-20

TR 9612

WEST AVENUE

445.87'
345.05' Meas.
346.7' Rec.

Set RR Spike

Set RR Spike

N 57° 56' 09" W
428.25'

OLIVE AVE.
N 12° 19' W

Set RR Spike

SCALE 1"=200'

FW Center
Section 2-
Set 1" I.P.
2" I.P. 4" I.P.