

Recording Requested by:
The CITY ENGINEER

When Recorded Mail to:
The CITY CLERK
City of Redlands
P. O. Drawer 158 280
Redlands, CA 92373

RECORDED IN
OFFICIAL RECORDS

1979 JUN -7 PM 1:48

SAN BERNARDINO
CO., CALIF.

832

NO FEE
D

NO FEE
NO TAX

DECLARATION OF DEDICATION

Charlotte Reyes

hereby irrevocably dedicates to the CITY OF REDLANDS in perpetuity for public road purposes, including public utility and public service uses, the real property in the City of Redlands, County of San Bernardino, State of California, described as follows:

That portion of Lot 12 in Block C of Valley View addition as recorded in Book 15 of Maps, Page 14 in the Office of the County Recorder, County of San Bernardino, State of California described as follows:

Beginning at the intersection of the South line of said Lot 12 with the East line of said Lot 12; thence North along last said line, 13.00 feet to the beginning of a tangent curve concave Northwesterly and having a radius of 13.00 feet; thence Southwesterly along said curve through a central angle of 90° 00' 00" an arc distance of 20.42 feet to a point of tangency with said South line of Lot 12; thence east along said line 13.00 feet to the Point of Beginning.

Dated May 15, 1979

Charlotte Reyes

STATE OF CALIFORNIA }
COUNTY OF San Bernardino } ss.


On May 15, 1979 before me, the undersigned, a Notary Public in and for said State, personally appeared
Charlotte Reyes

Charlotte Reyes

known to me
to be the person -- whose name -- subscribed to the within
instrument and acknowledged that she executed the same.
WITNESS my hand and official seal.


Signature

Ruth J. Brown

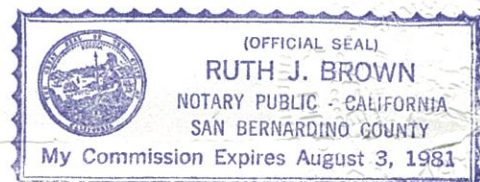

FOR D.E. 1/4 S.W. 1/4 SEC. 22 T.1S. R.3 W.

Medlands City
Tax Code Area
501

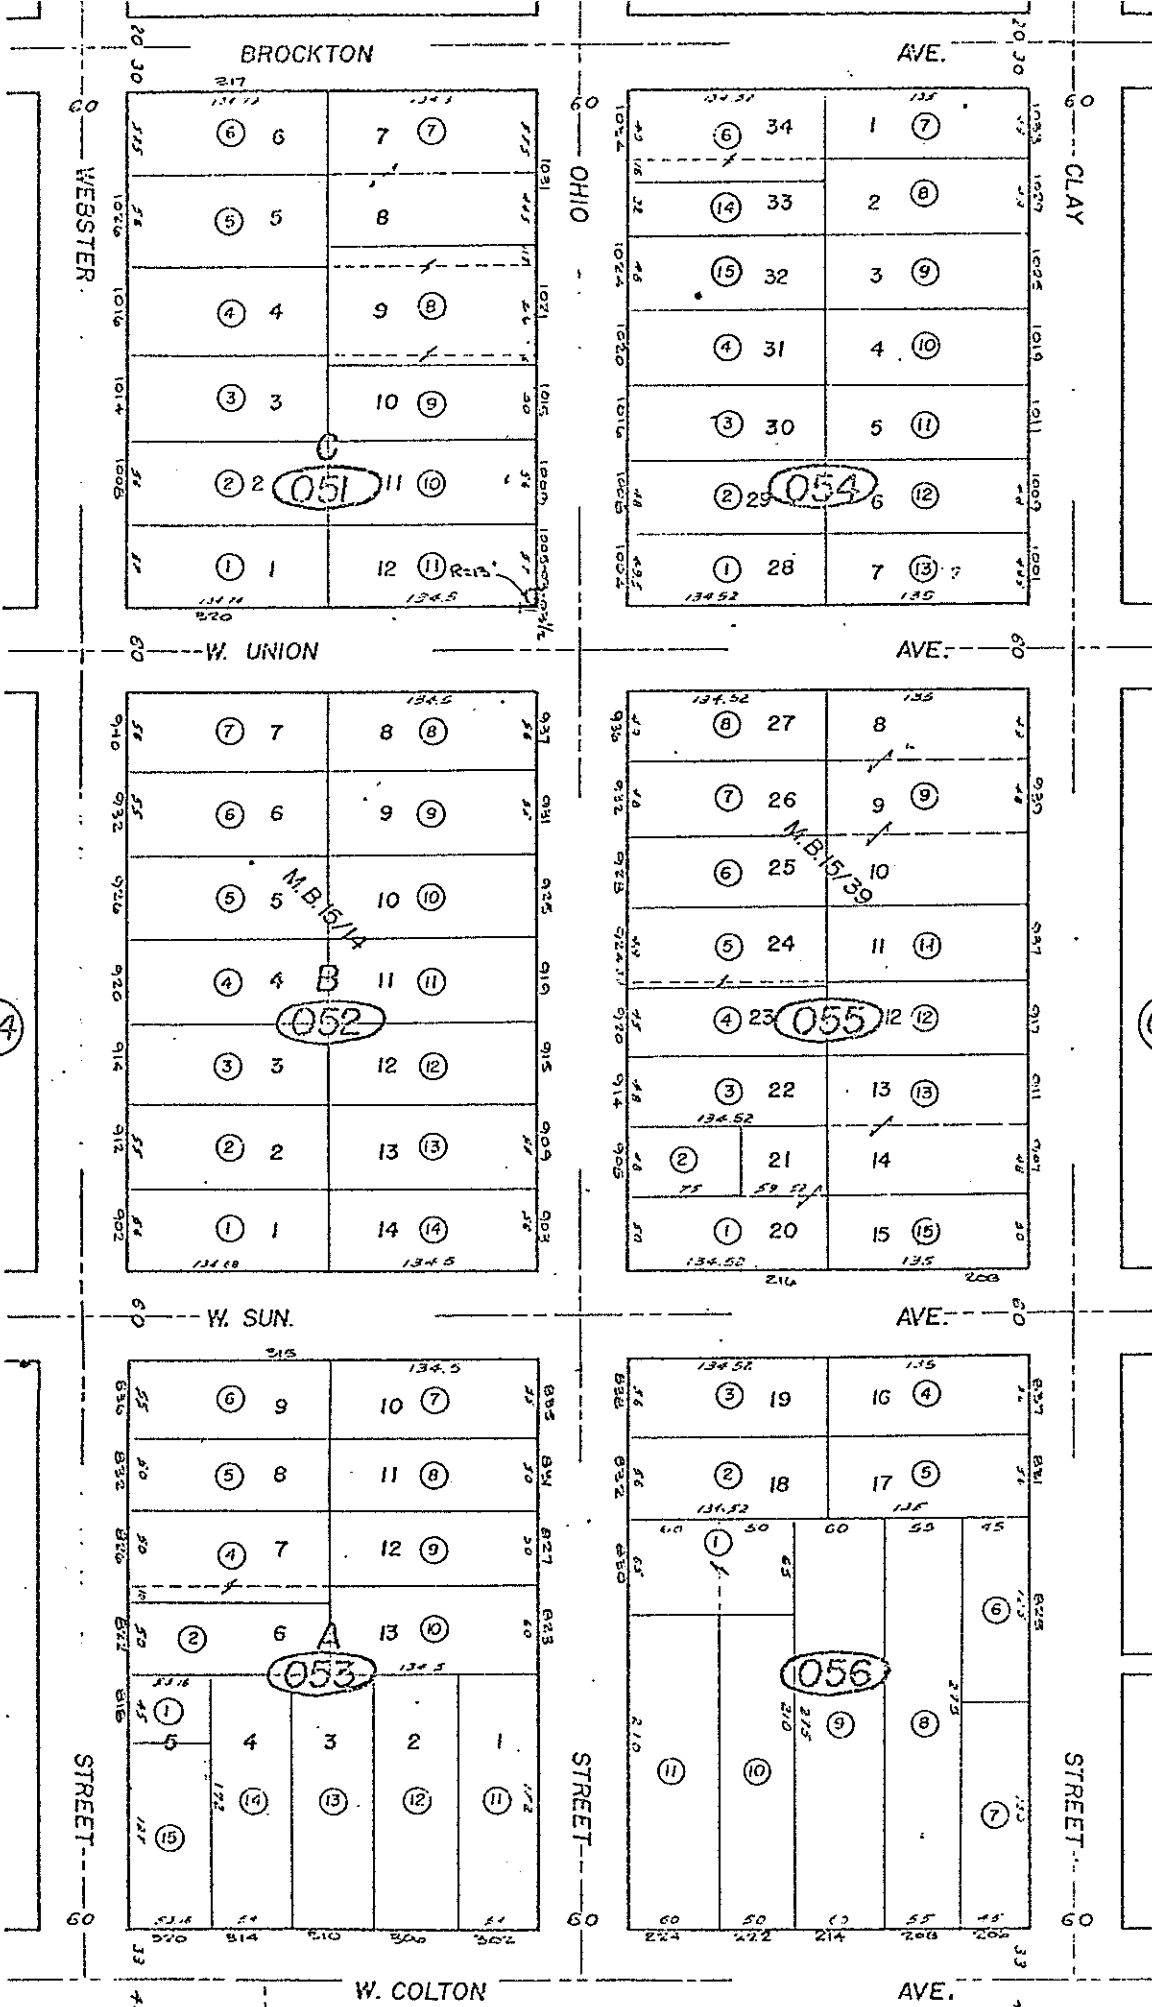

Valley View Add. M.B. 15/14
Valley View Add. No 2 M.B. 15/39

Note—Assessor's Blk. & Lot
Numbers Shown in Circles

Assessor's Map
Book 169 Page 05
San Bernardino County