



DIST	CO	RTE	POST MILE	SHEET OF SHEETS	
08	SBd	10	31.9	11	17

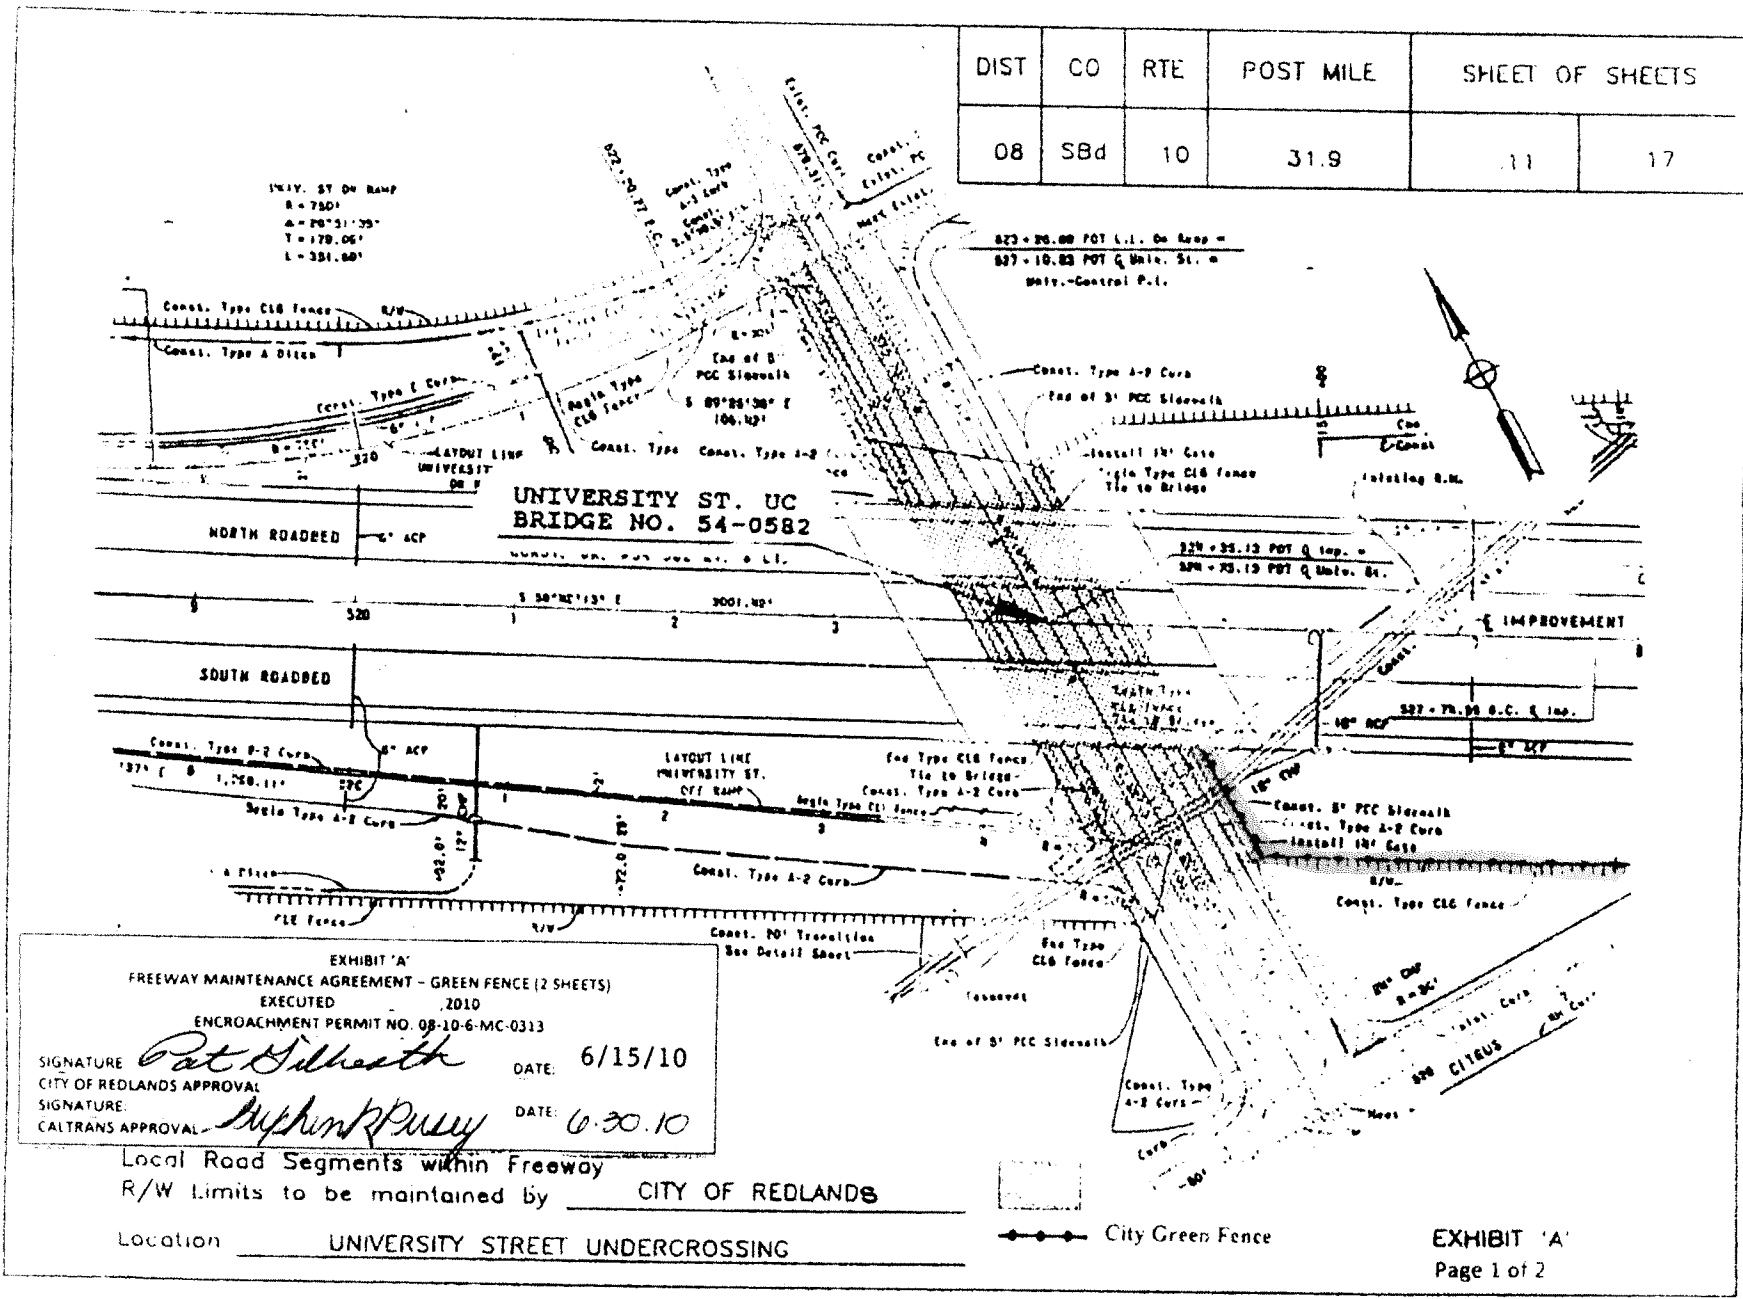

4239

DIST	CO	RTE	POST MILE	SHEET OF SHEETS	
08	S8d	10	32.0	12	17

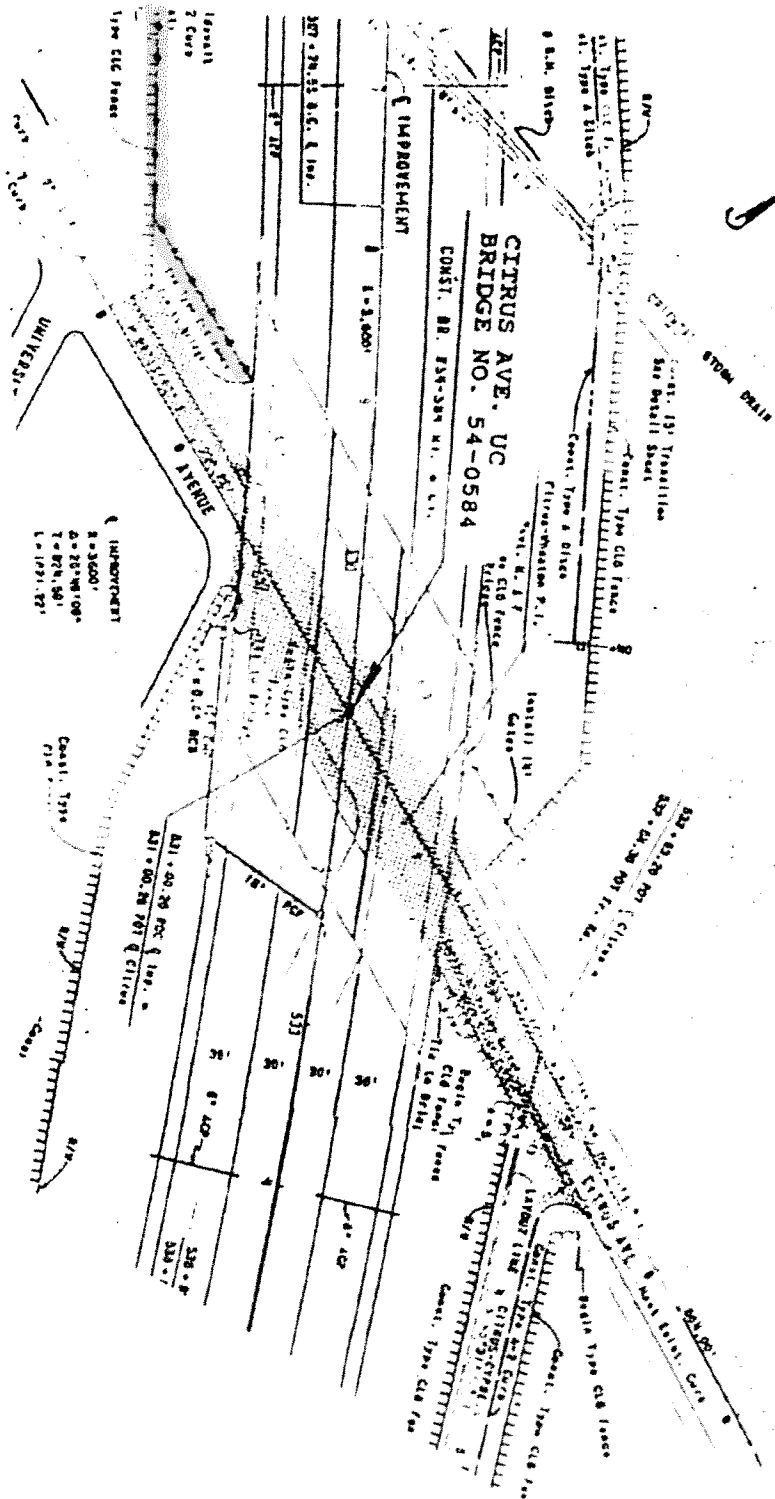

Local Road Segments within Freeway
 R/W Limits to be maintained by

CITY OF REDLANDS

CITRUS AVENUE UNDERCROSSING



City Green Fence